


LAMBHILL CRESCENT

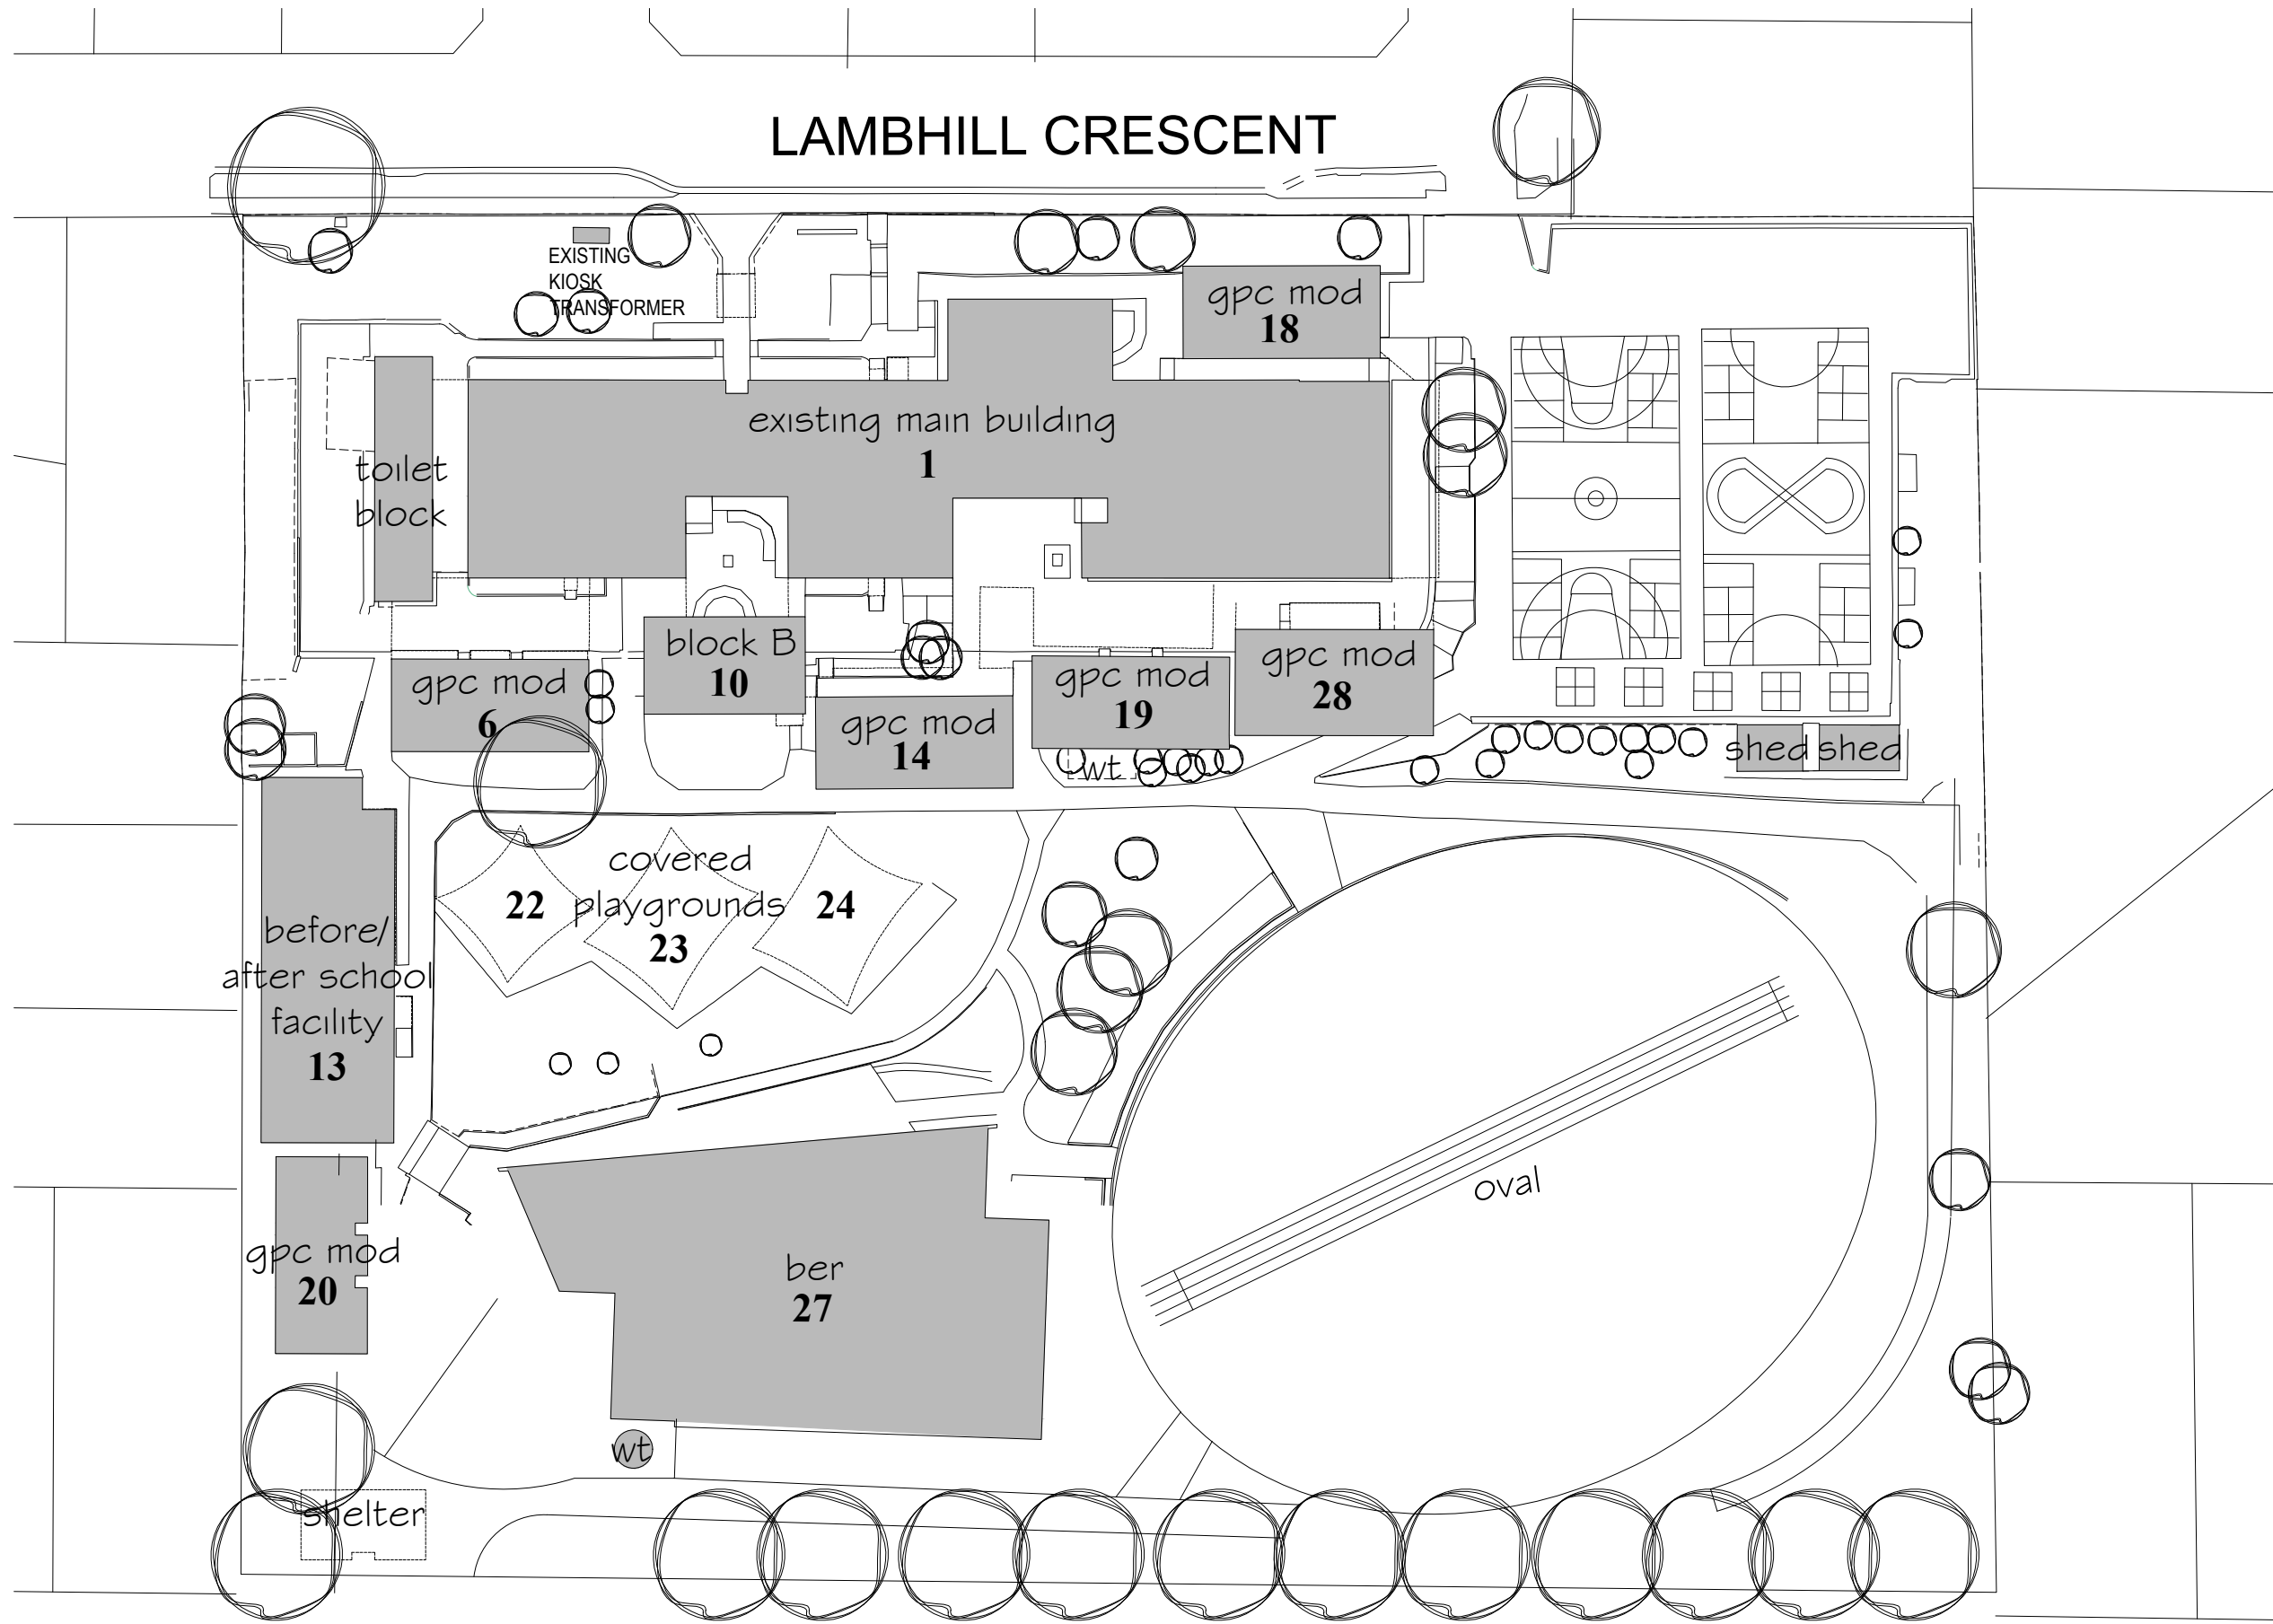

MT PLEASANT ROAD

SCHEMATIC

existing site plan



- Melbourne
591 Bridge Road Richmond 3121
Telephone 9429 4255
Facsimile 9428 4660
- Geelong
83A Little Mallop Street Geelong 3220
Telephone 5222 6228
Facsimile 5222 6232

MONTPELLIER PRIMARY SCHOOL
LAMBHILL CRESCENT, HIGHTON VIC 3216
EXISTING SITE PLAN

Scale 1:300 @ A1, 1:600 @ A3	Project No.
Date FEB, 2015	Issue SCHEMATICDESIGN
Drawn JS	Drawing No.
Checked BB	Rev.No. 15.01 0

